


ALUMI-TECH CANOPY EXAMPLE DRAWINGS

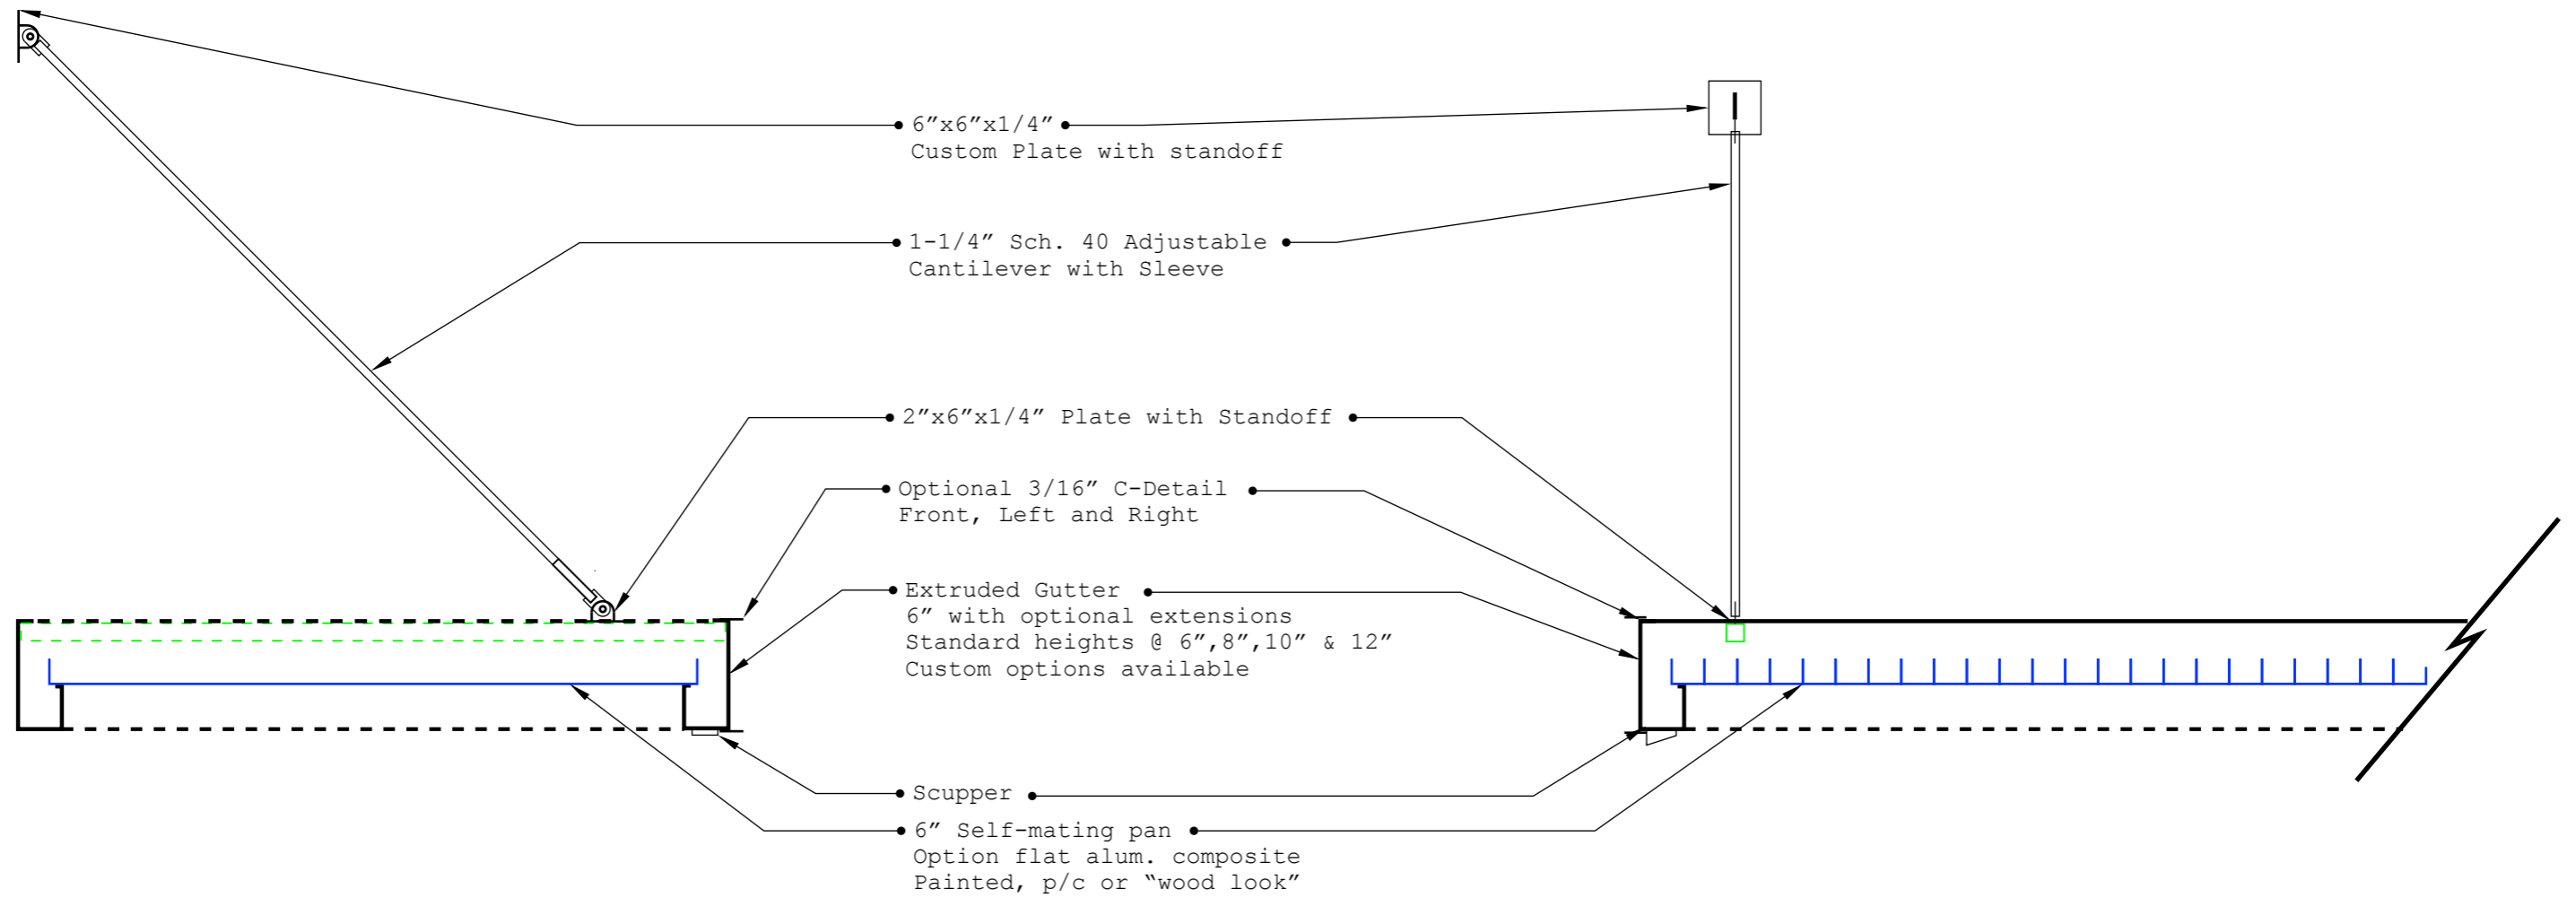

Midwest Canopy
2291 Scioto Harper Drive
Columbus, Ohio
43204

614-344-5087
www.midwestcanopy.com

<p>PROJECT: SAMPLE DRAWINGS Aluminum-Tech Canopy</p>	<p>ADDRESS:</p>	<p>REV: R6.5 06/2021</p>
---	-----------------	--------------------------